


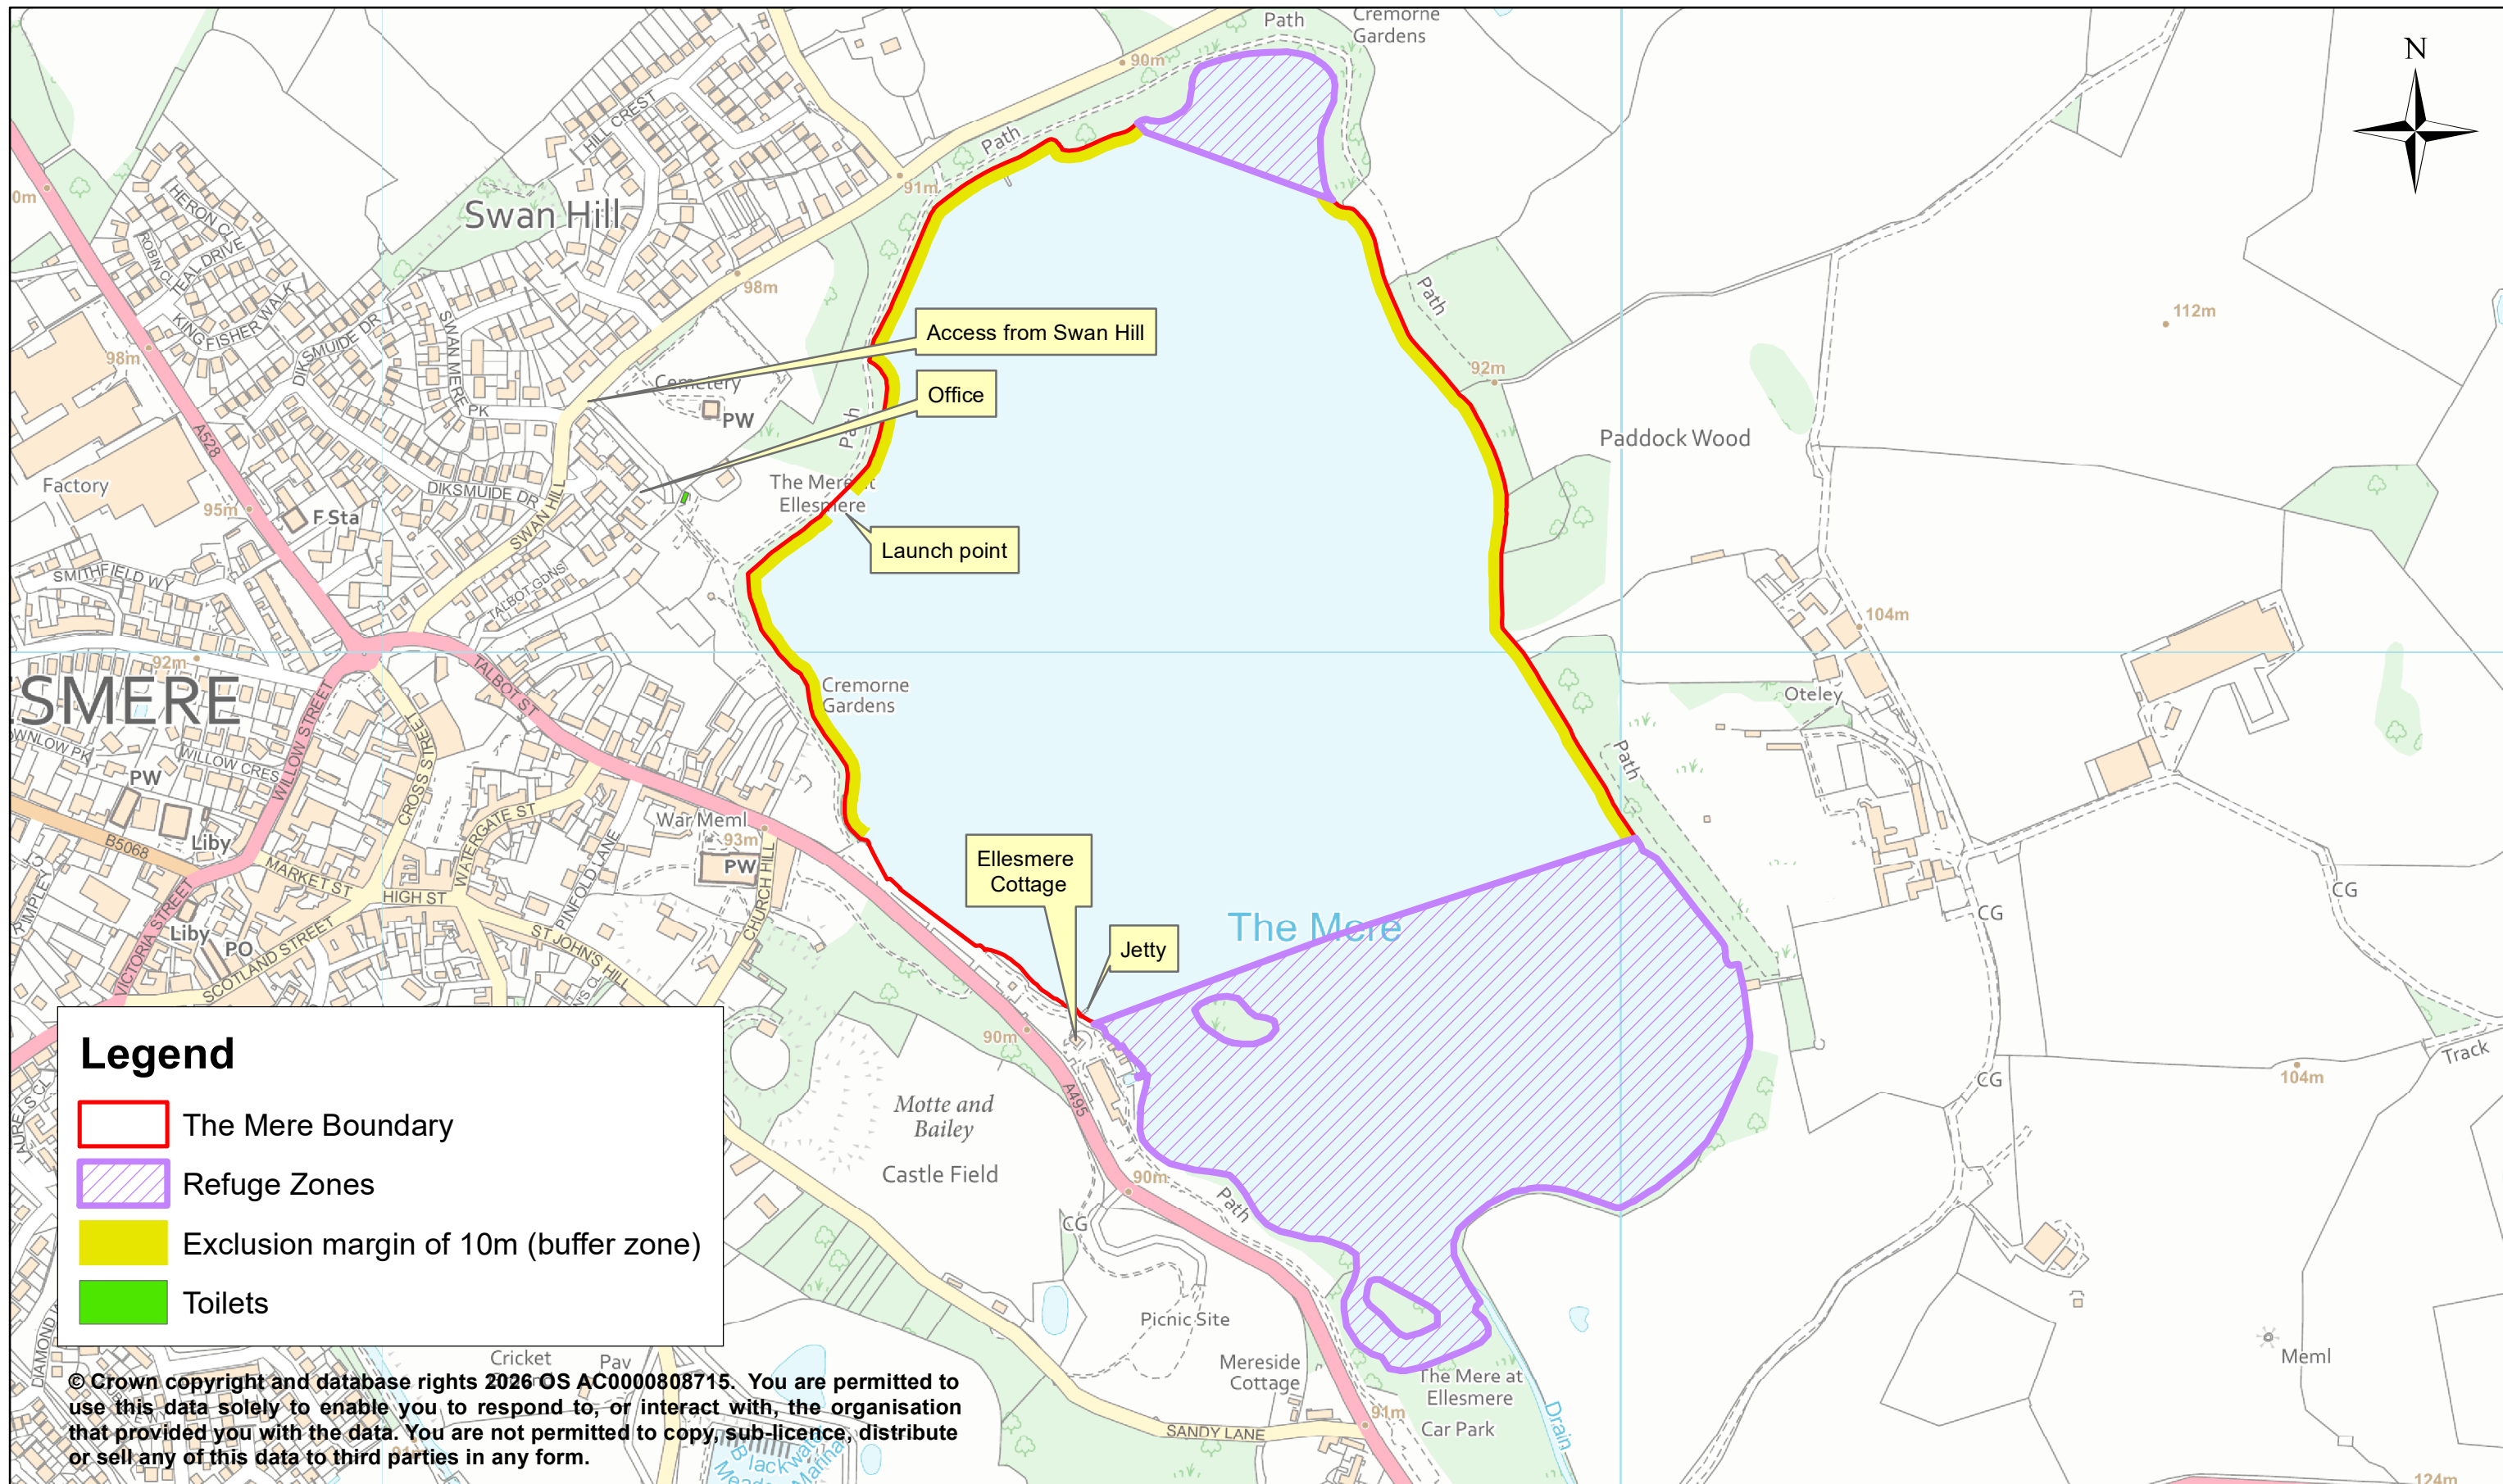

Title: Location Plan - Boating Licence, The Mere, Ellesmere SY12 0PH

Shropshire Council

Drawing number: 294-001-466

Drawn by:- ACR, Asset Management

Scale : 1:5,000